


**PREMISES NO:- 33A/1, RAJA NABA KISSEN STREET, KOLKATA -700005,
P.S.- SHYAMPUKUR .WARD NO.-10, BR.-II, OF K.M.C.**

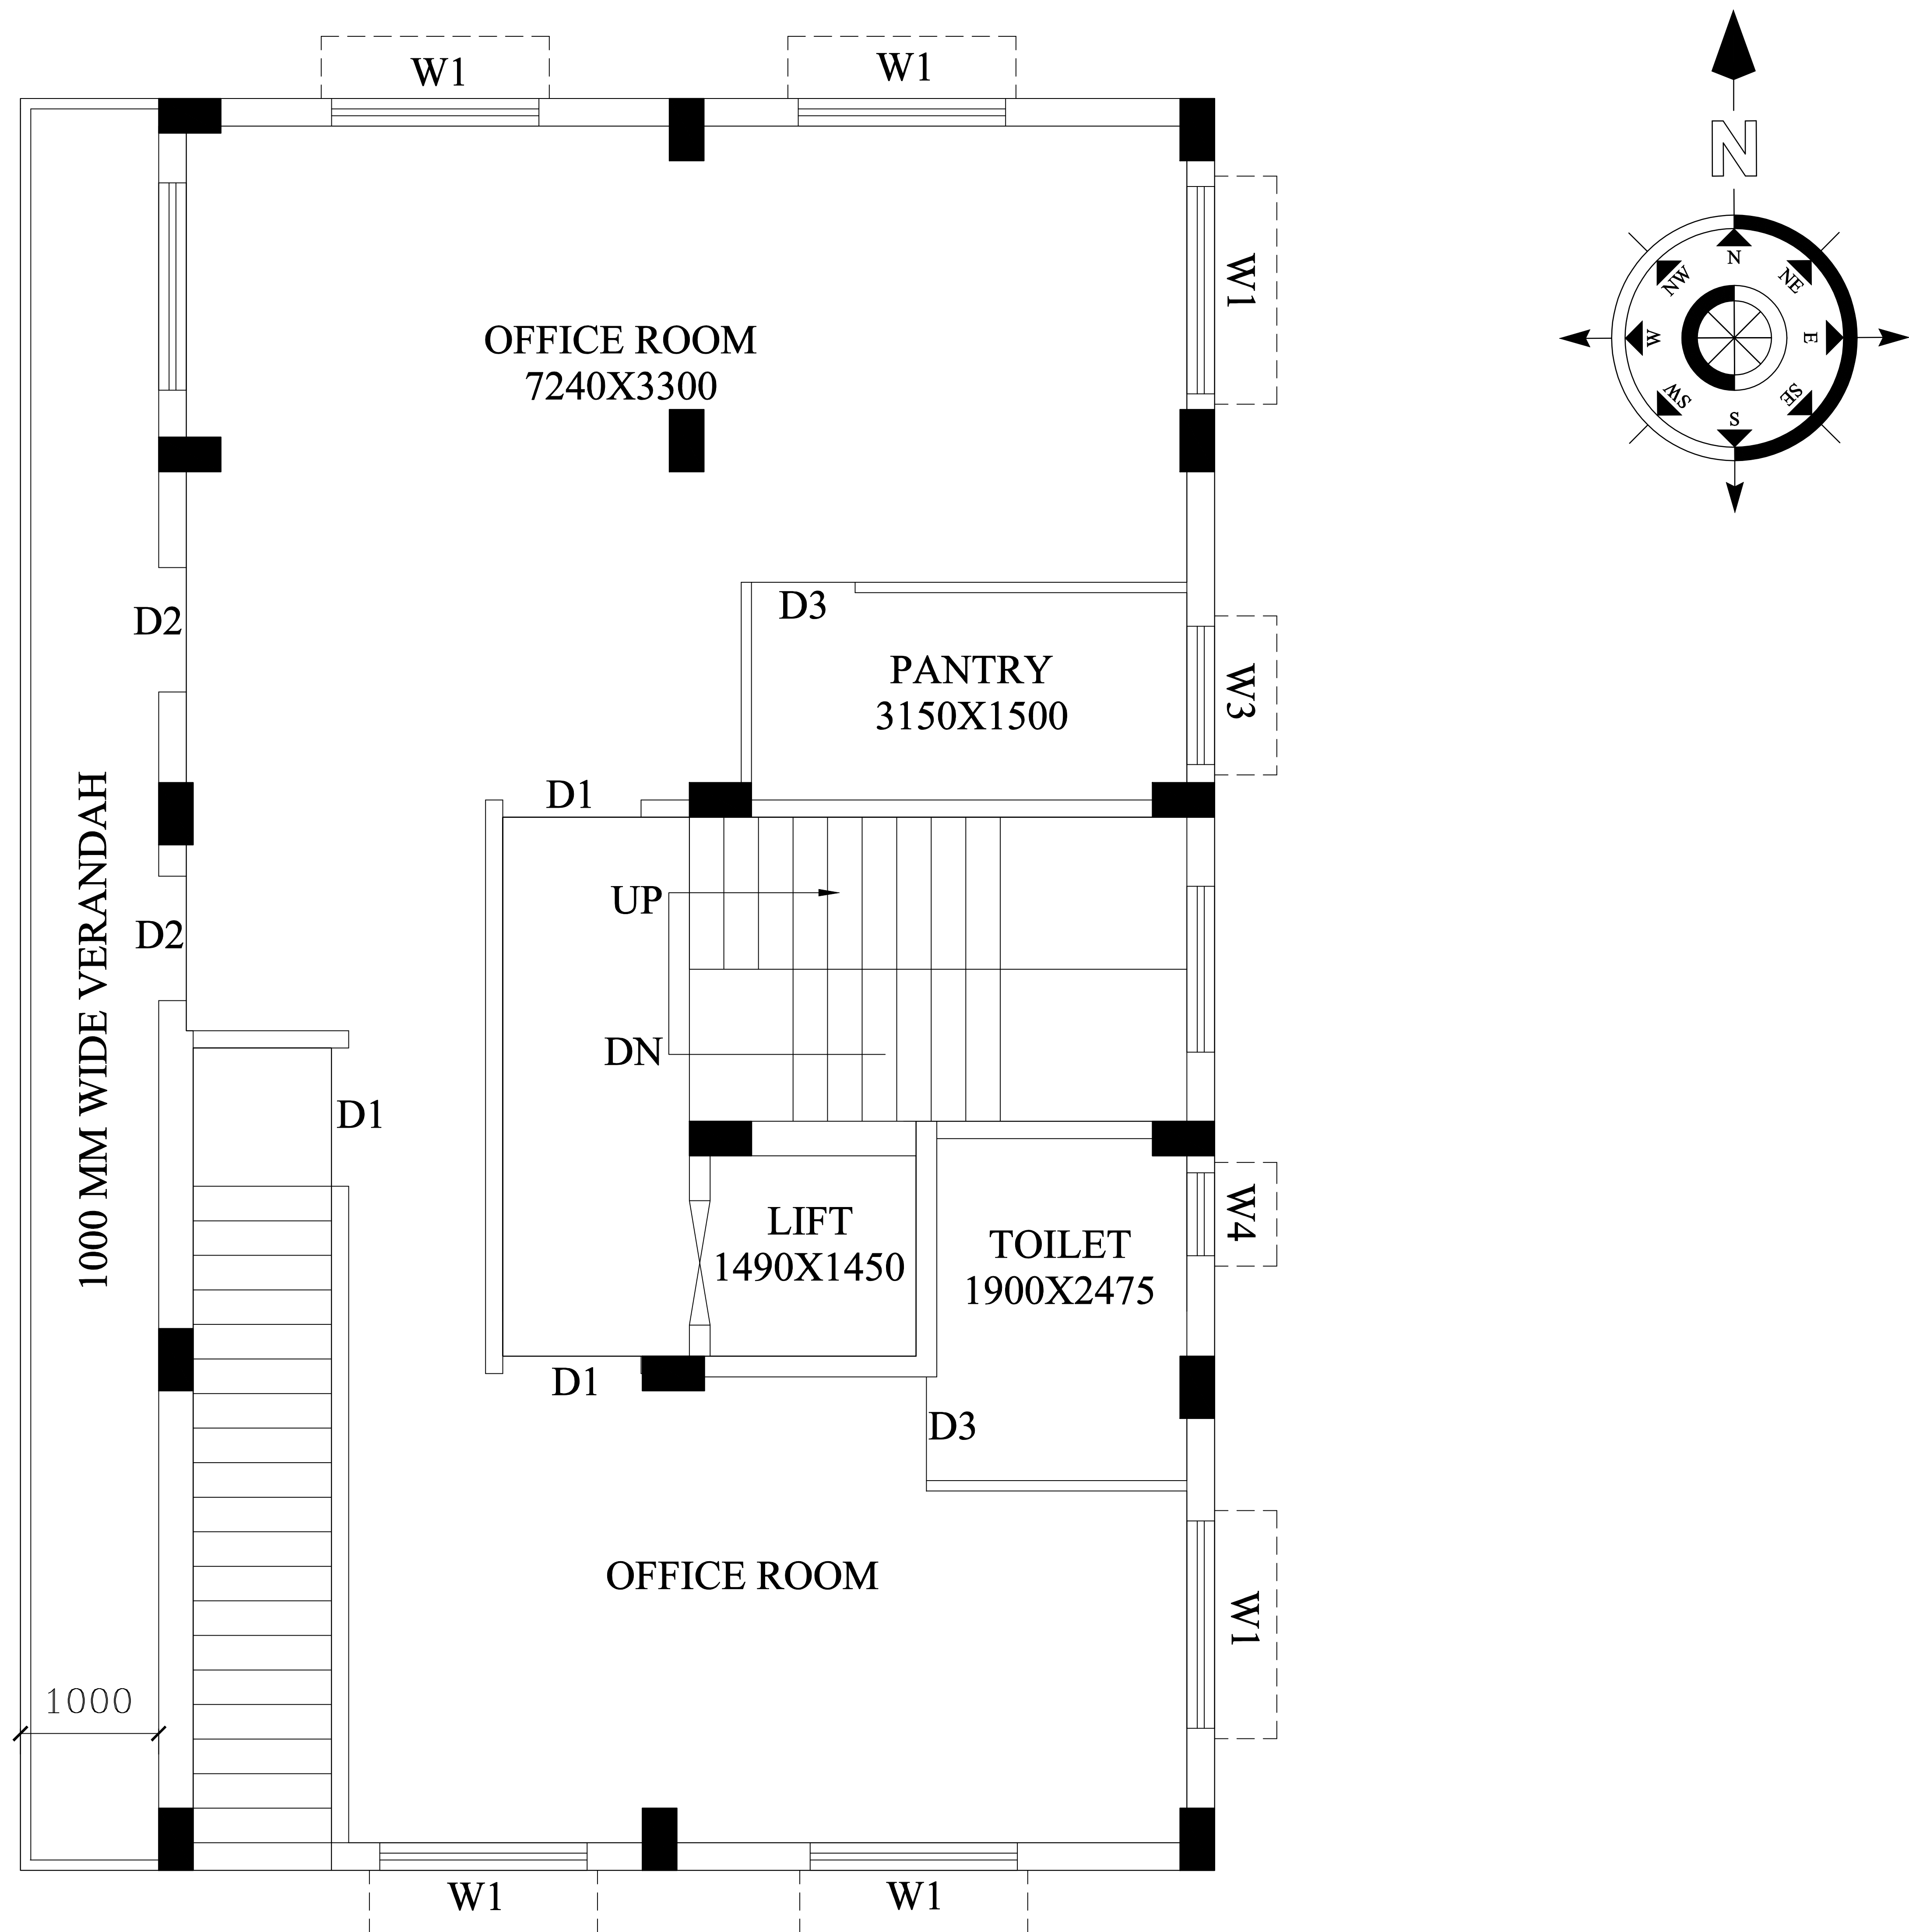

PROPOSED 1ST FLOOR PLAN
SCALE:- 1:100

UNIT	CARPET AREA	COVERED AREA=A	PRO. SHARE STAIR, LIFT & LIFT LOBBY=B	BUILT UP AREA=A+B
1A	67.90SQM/ 730.88SQFT	88.40SQM/ 951.54SQFT	22.36SQM/ 240.68SQFT	110.76 SQM/ 1192.22SQFT