


PREMISES NO:- 33A/1, RAJA NABA KISSEN STREET,KOLKATA -700005 , P.S.- SHYAMPUKUR .
WARD NO.-10, BR.-II, OF K.M.C.

PRE NO. -76 A, JATINDRA MOHAN AVENUE
12.640M

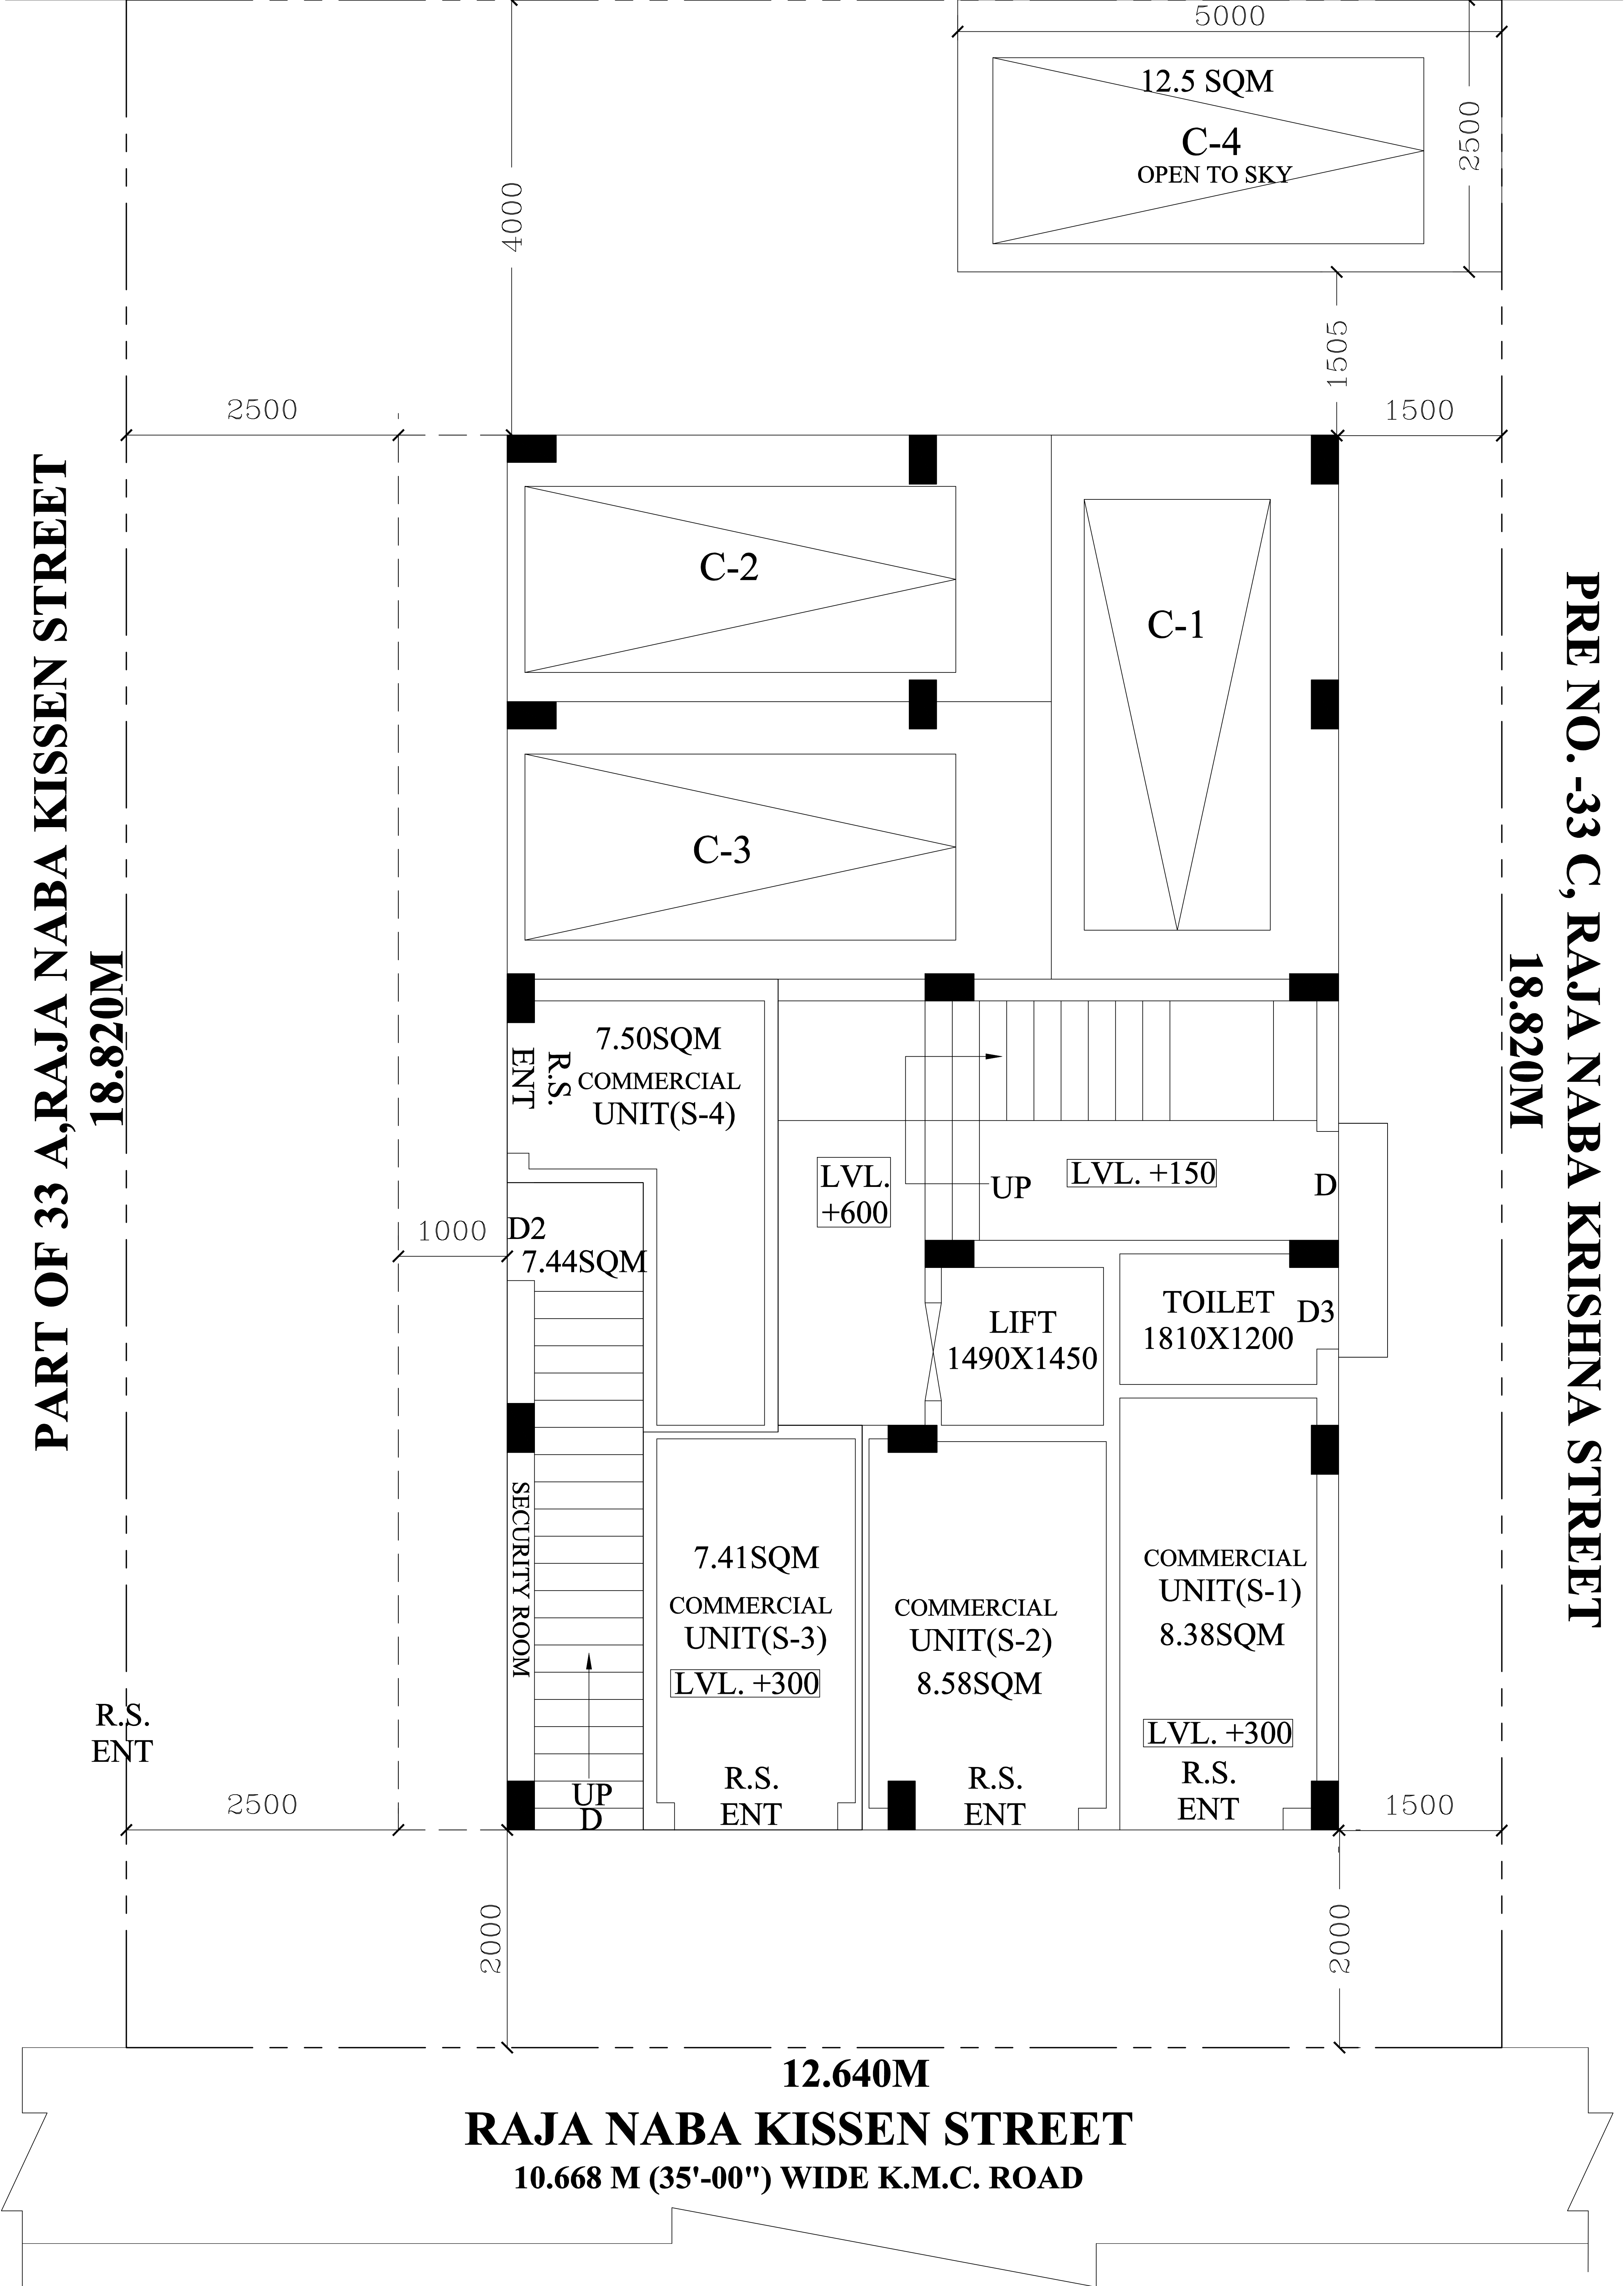

PROPOSED GROUND FLOOR PLAN
SCALE:- 1:100

COMMERCIAL UNIT	S-1	S-2	S-3	S-4
COVERED AREA	8.38SQM/ 91 SQFT	8.58SQM/ 93 SQFT	7.41SQM/ 80 SQFT	7.50SQM 81 SQFT